
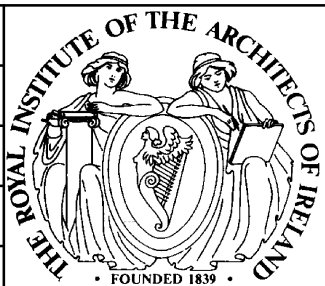
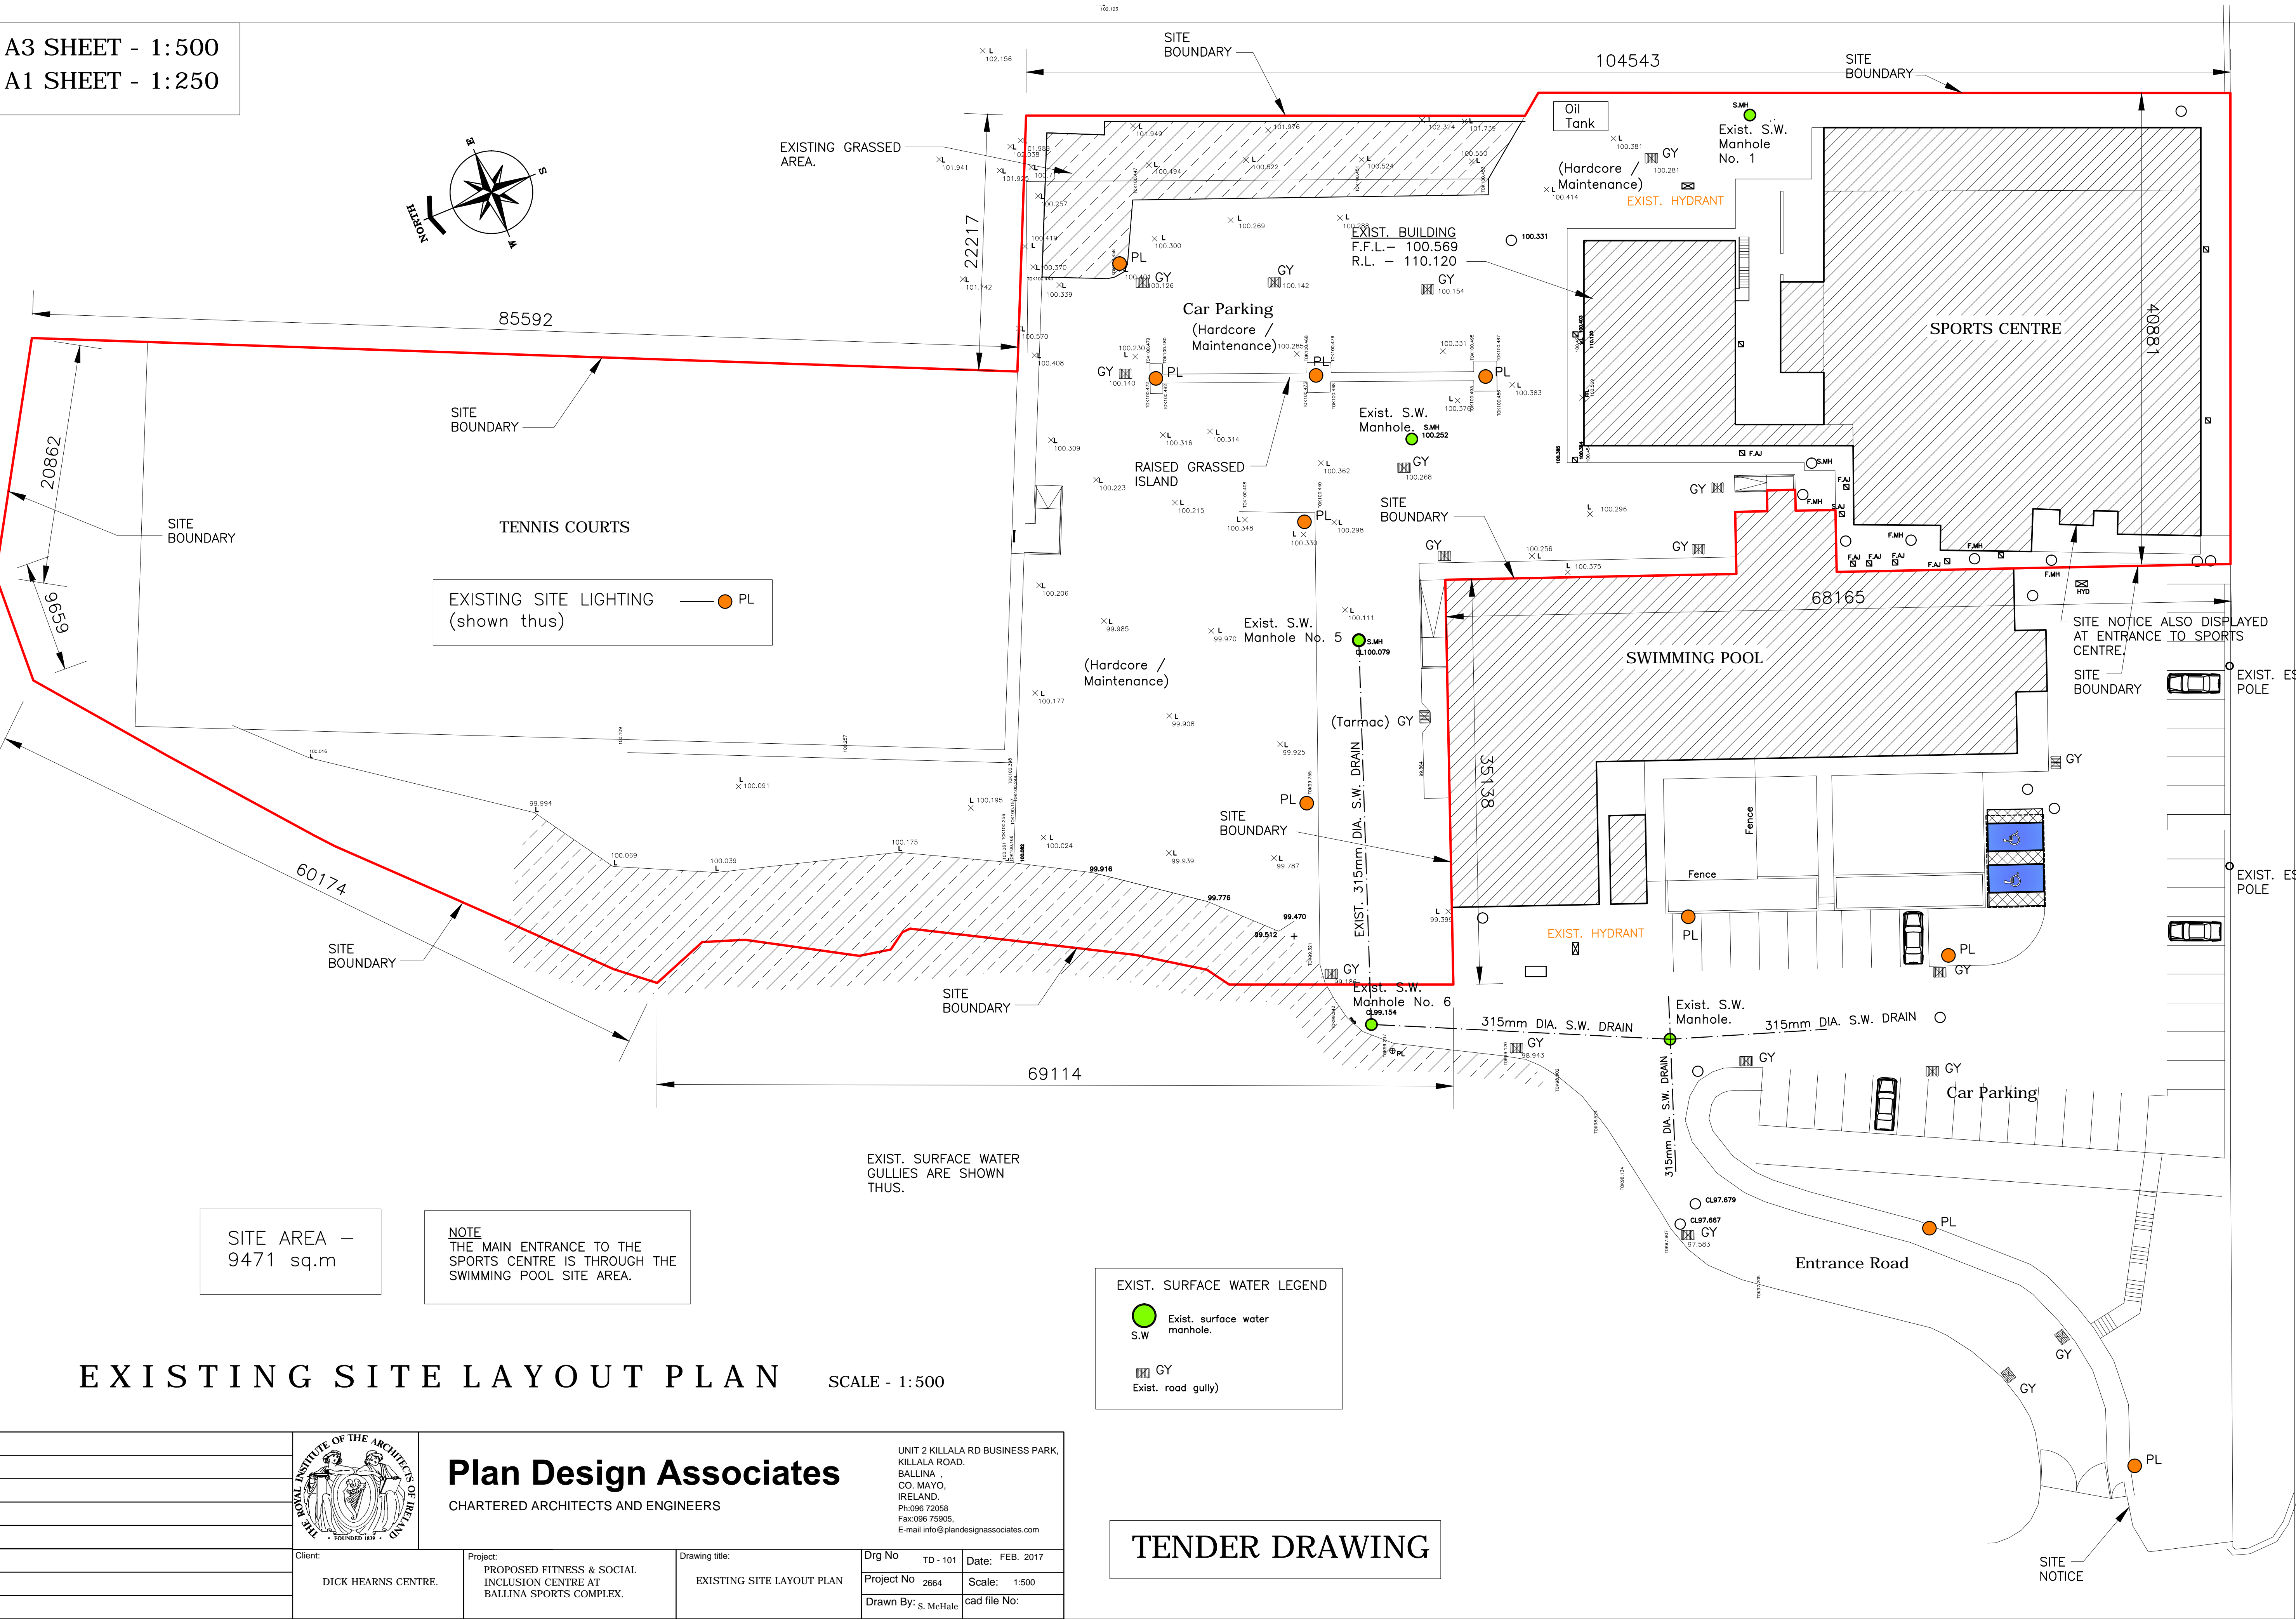


A3 SHEET - 1:500
A1 SHEET - 1:250

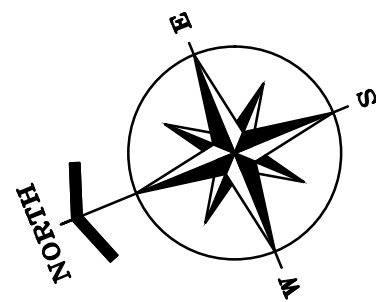

Plan Design Associates
CHARTERED ARCHITECTS AND ENGINEERS

UNIT 2 KILLALA RD BUSINESS PARK,
KILLALA ROAD,
BALLINA,
CO. MAYO,
IRELAND.
Ph: 096 72058
Fax: 096 75905,
E-mail: info@plandesignassociates.com

Client:
DICK HEARNS CENTRE.

Project:
PROPOSED FITNESS & SOCIAL
INCLUSION CENTRE AT
BALLINA SPORTS COMPLEX.

Drawing title:
EXISTING SITE LAYOUT PLAN

Drg No TD - 101 Date: FEB. 2017
Project No 2664 Scale: 1:500
Drawn By: S. McHale cad file No: